


First Floor Plan

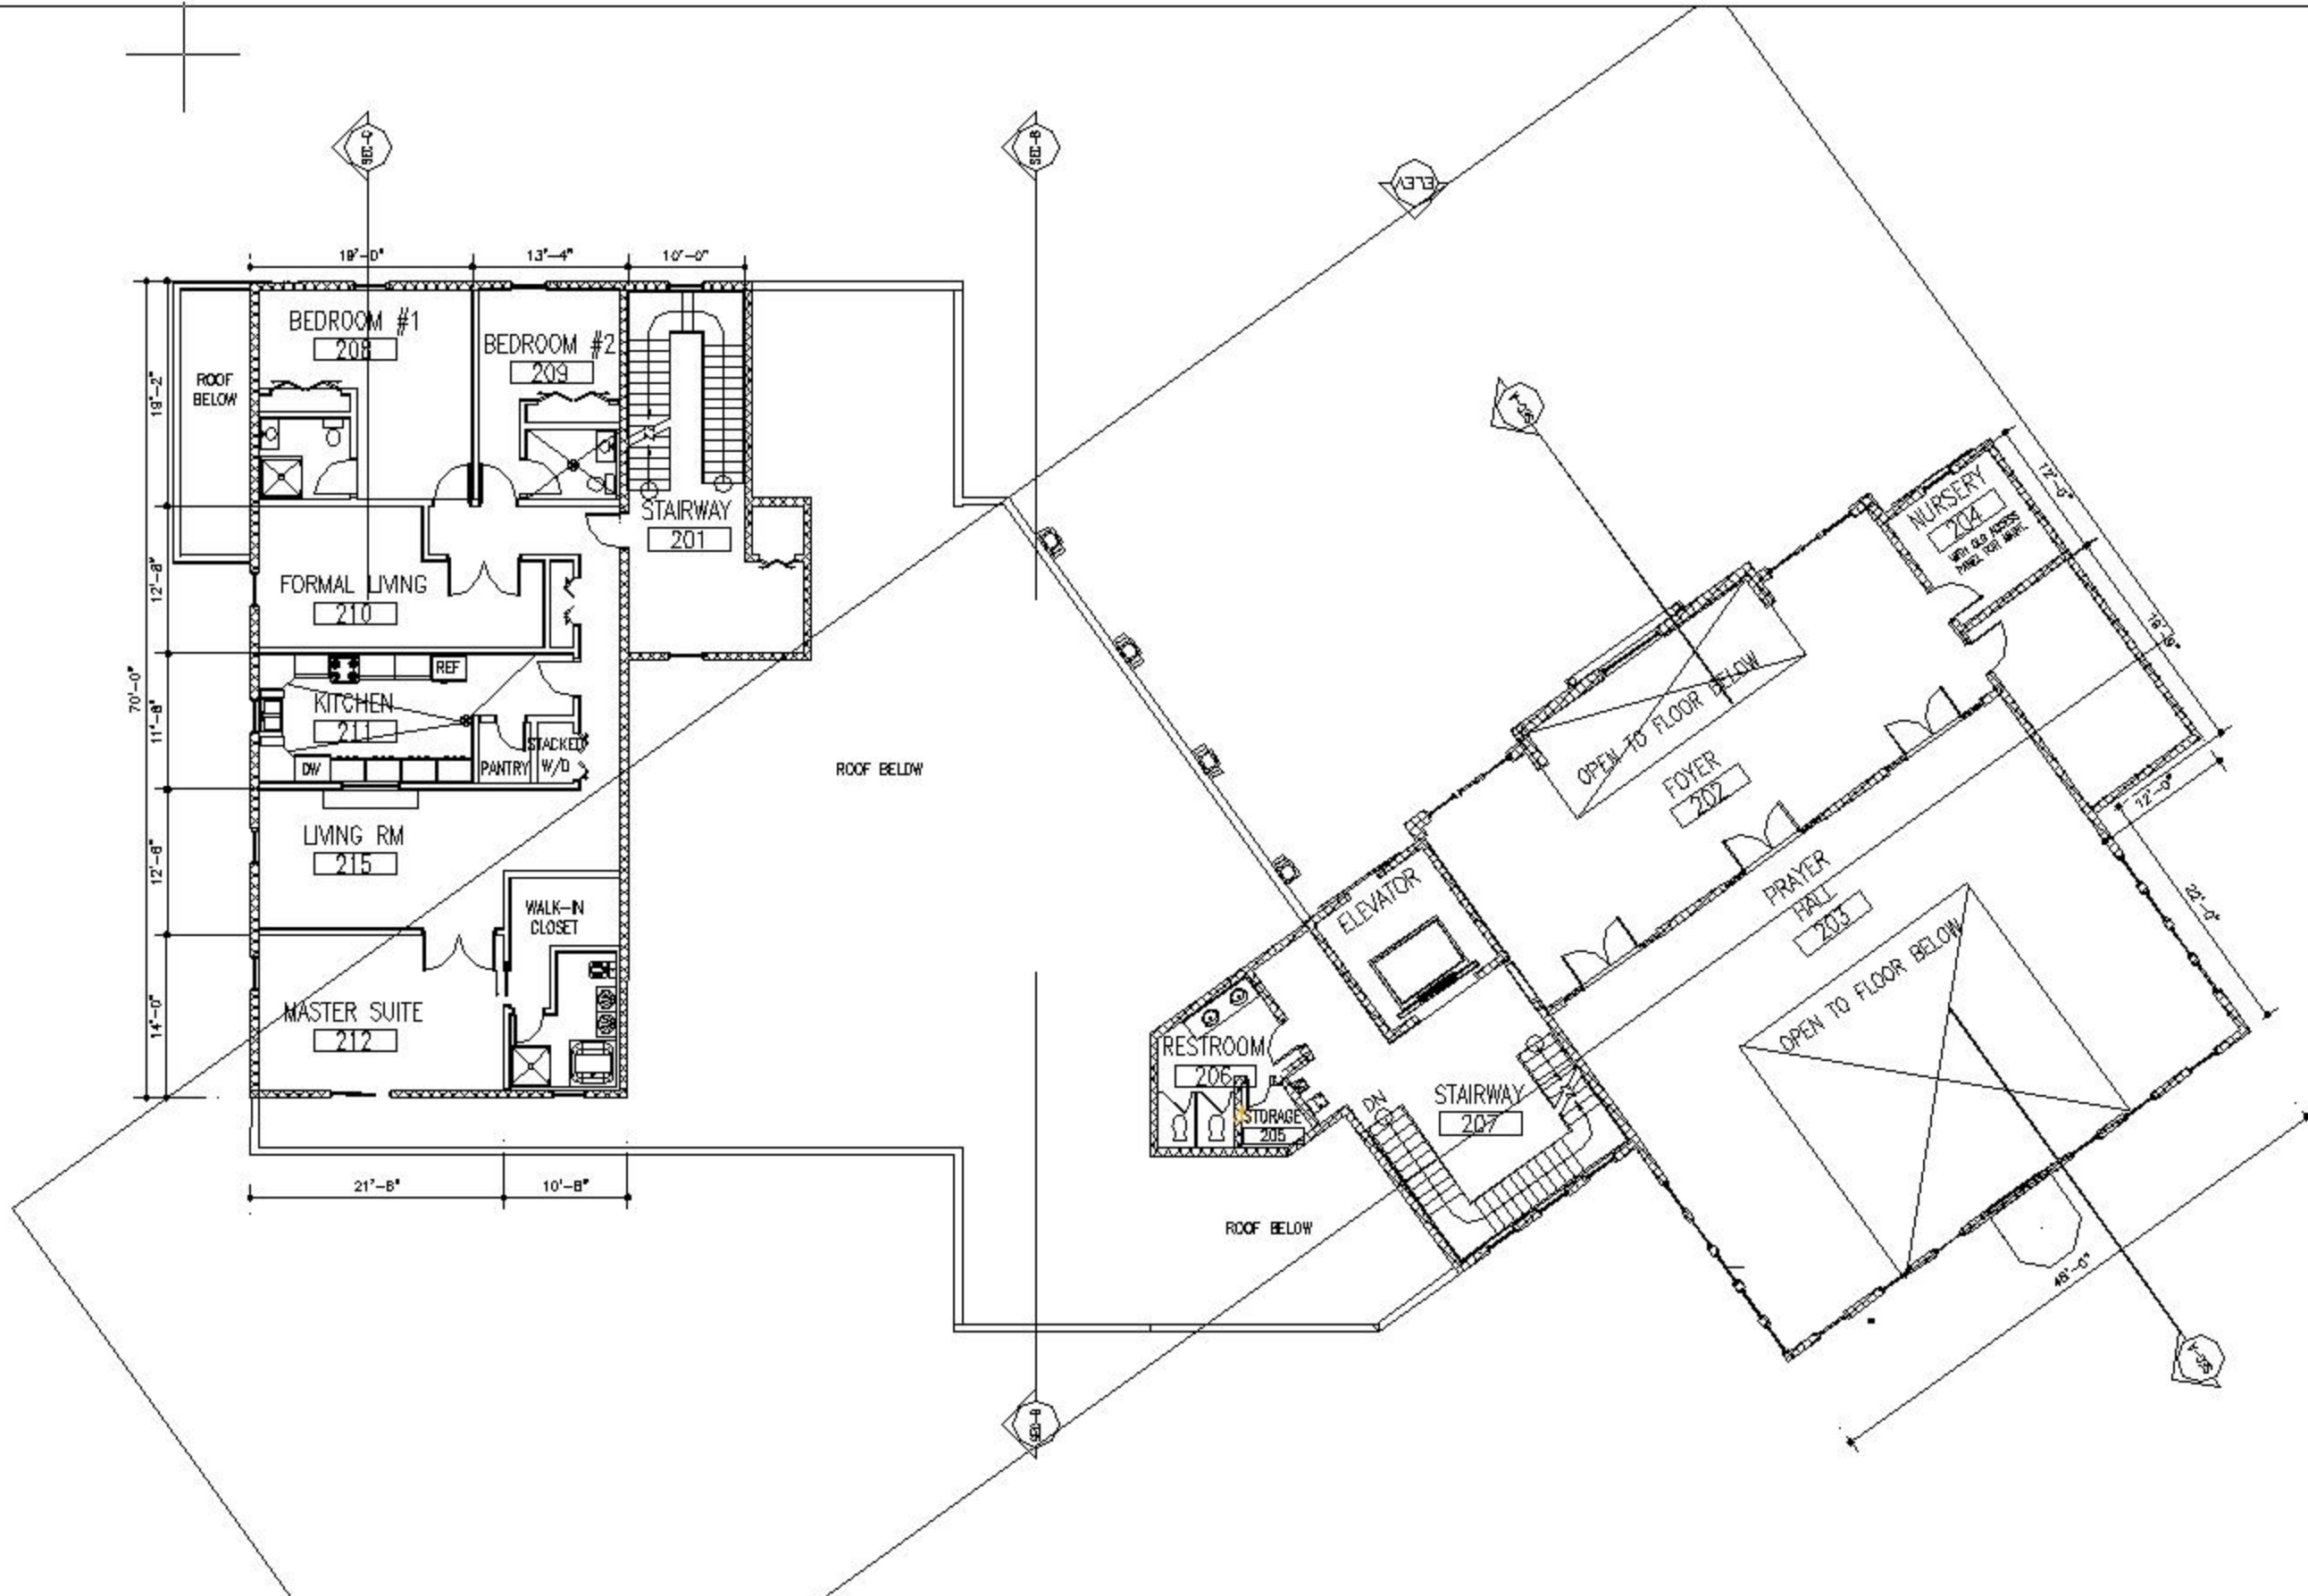

Second Floor Plan